


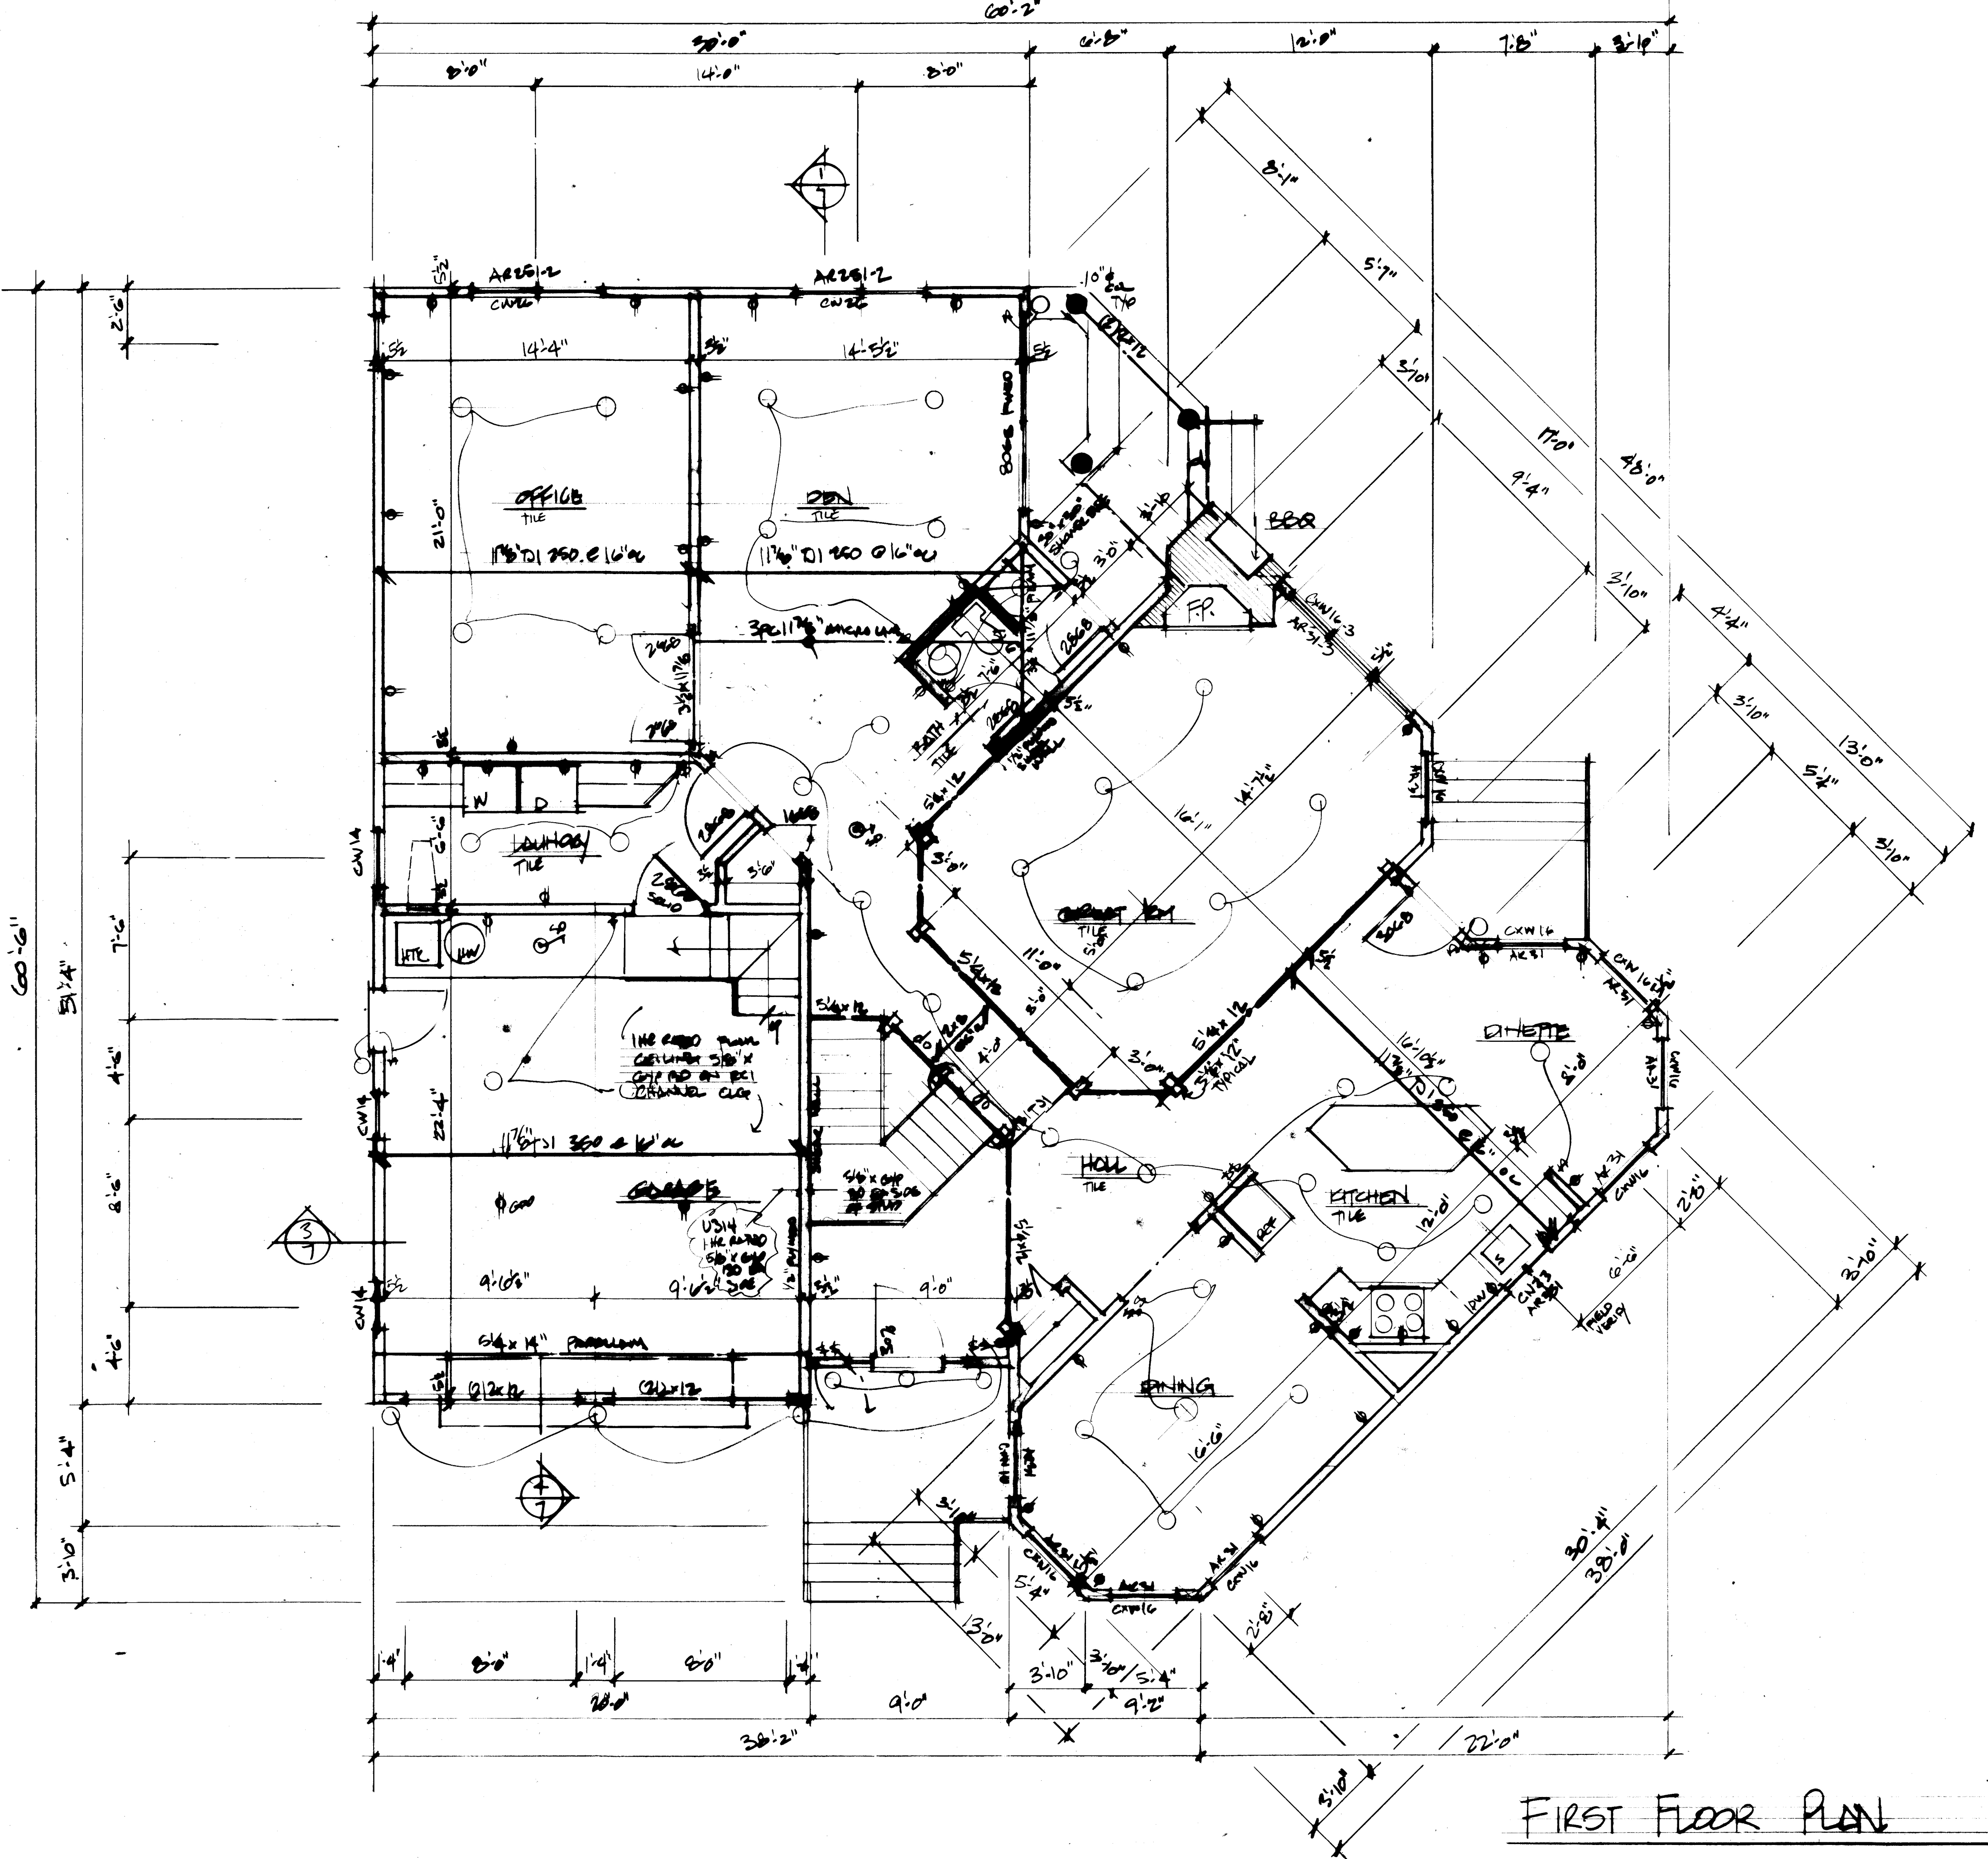

FIRST FLOOR PLAN