


ROOM FINISH SCHEDULE	
ROOM NAME	AREA
RETAIL SPACE 101	1164.2 sq ft.
RETAIL SPACE 102	1258.8 sq ft.
RETAIL SPACE 103	2258.8 sq ft.
RETAIL SPACE 104	848.7 sq ft.
ENTRY	127.9 sq ft.

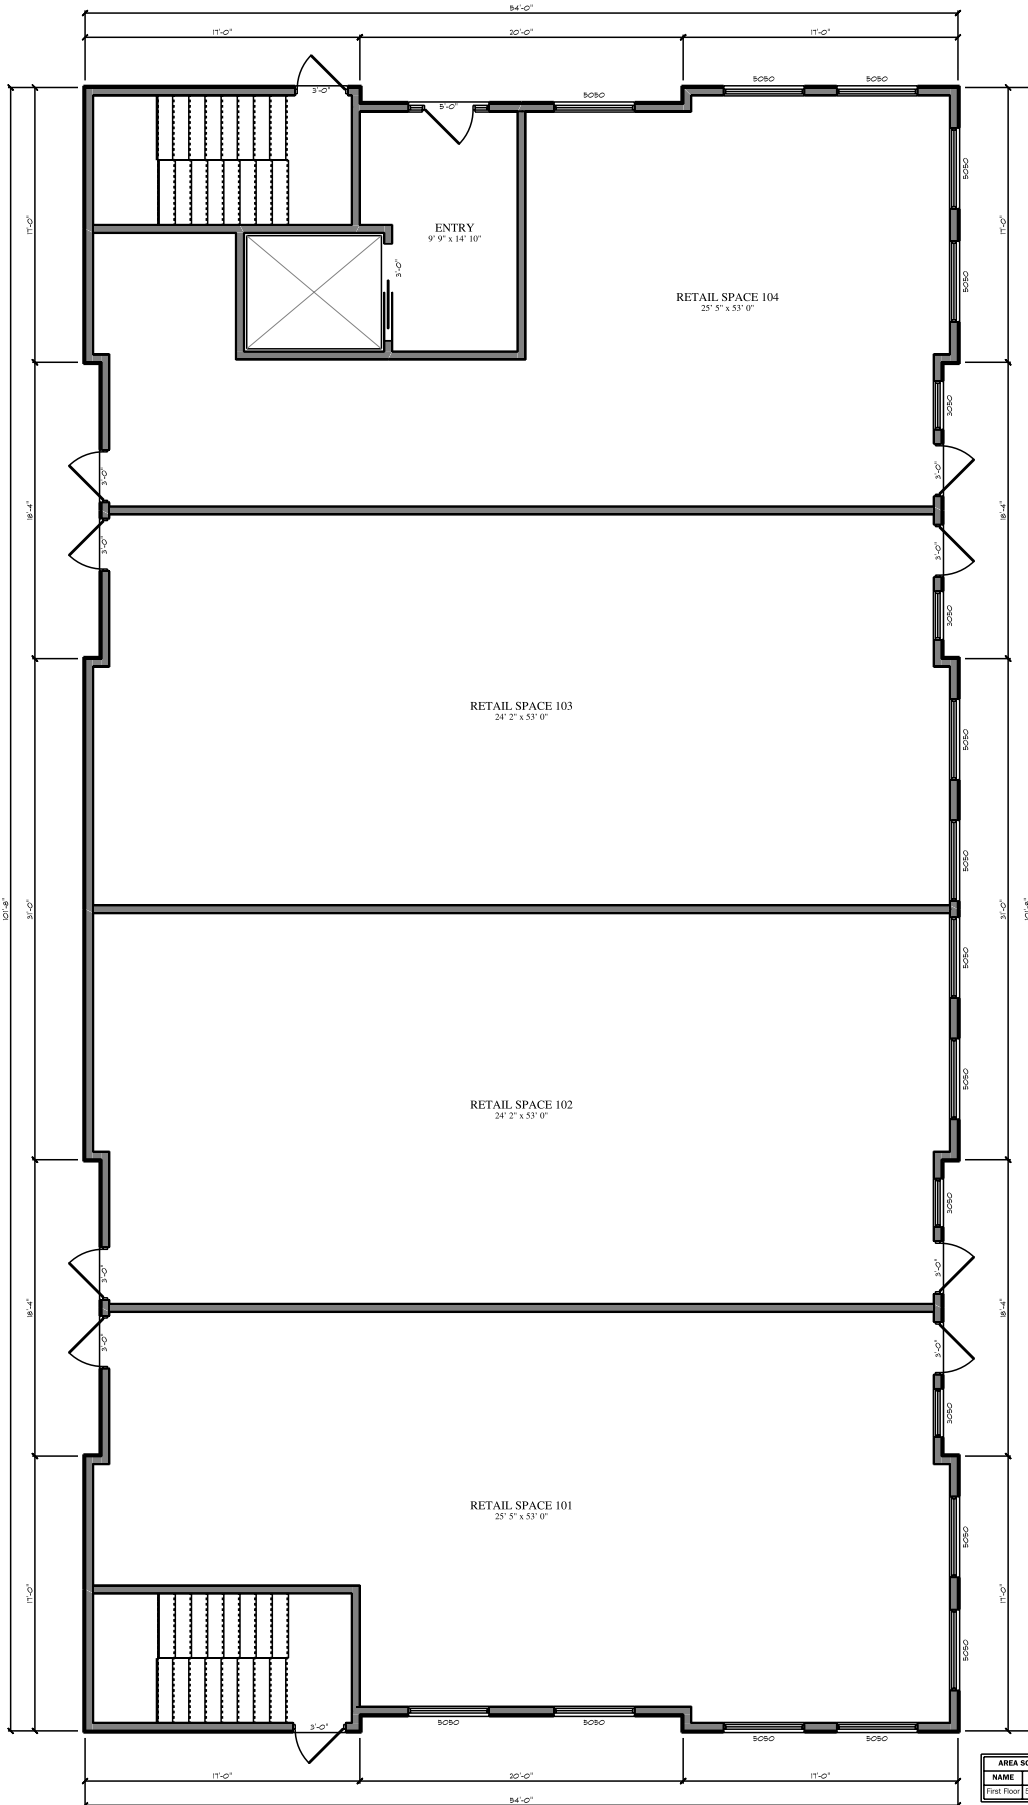

AREA SCHEDULE	
NAME	AREA
First Floor	5376.7 sq ft.