


| ROOM FINISH SCHEDULE | |
|----------------------|-------------|
| ROOM NAME | AREA |
| APARTMENT 201 | 965.3 sq ft |
| APARTMENT 202 | 856.6 sq ft |
| APARTMENT 203 | 865.3 sq ft |
| APARTMENT 204 | 422.7 sq ft |
| APARTMENT 205 | 425.0 sq ft |
| APARTMENT 206 | 443.0 sq ft |

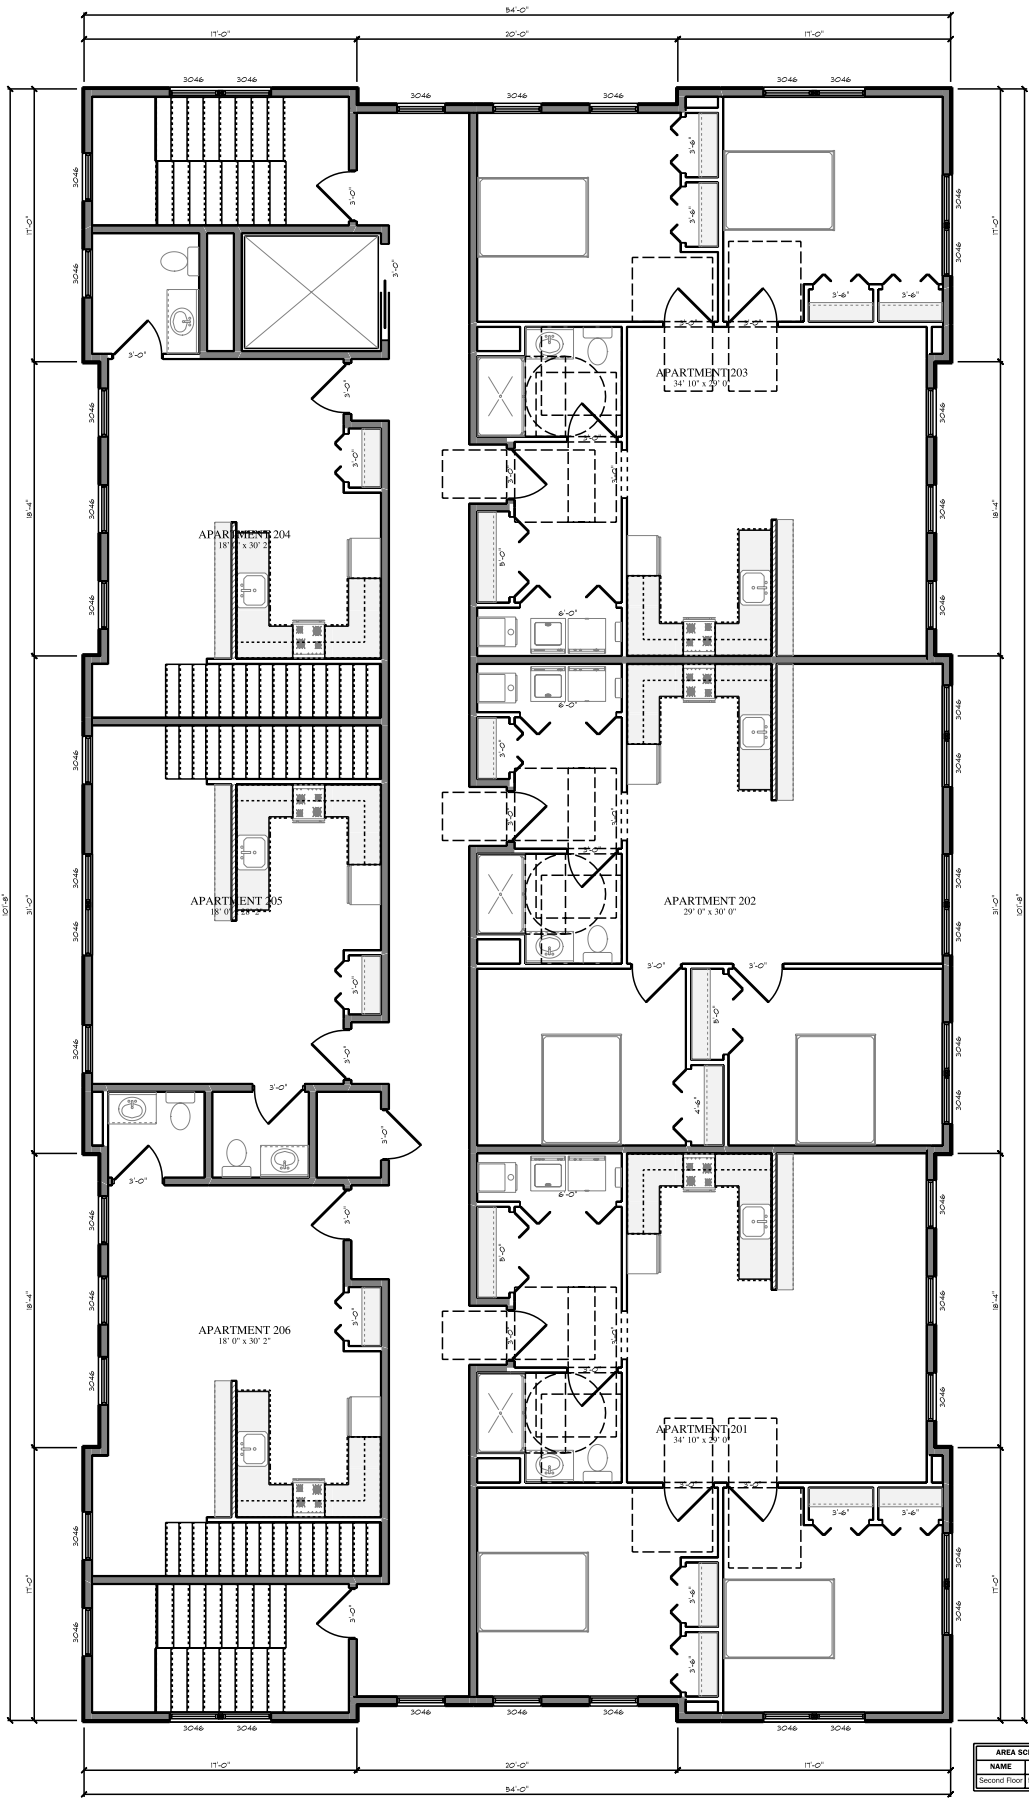

| AREA SCHEDULE | |
|---------------|--------------|
| NAME | AREA |
| Second Floor | 5216.7 sq ft |