


ROOM FINISH SCHEDULE	
ROOM NAME	AREA
APARTMENT 204	1122.8 sq ft.
APARTMENT 205	874.8 sq ft.
APARTMENT 206	1122.8 sq ft.

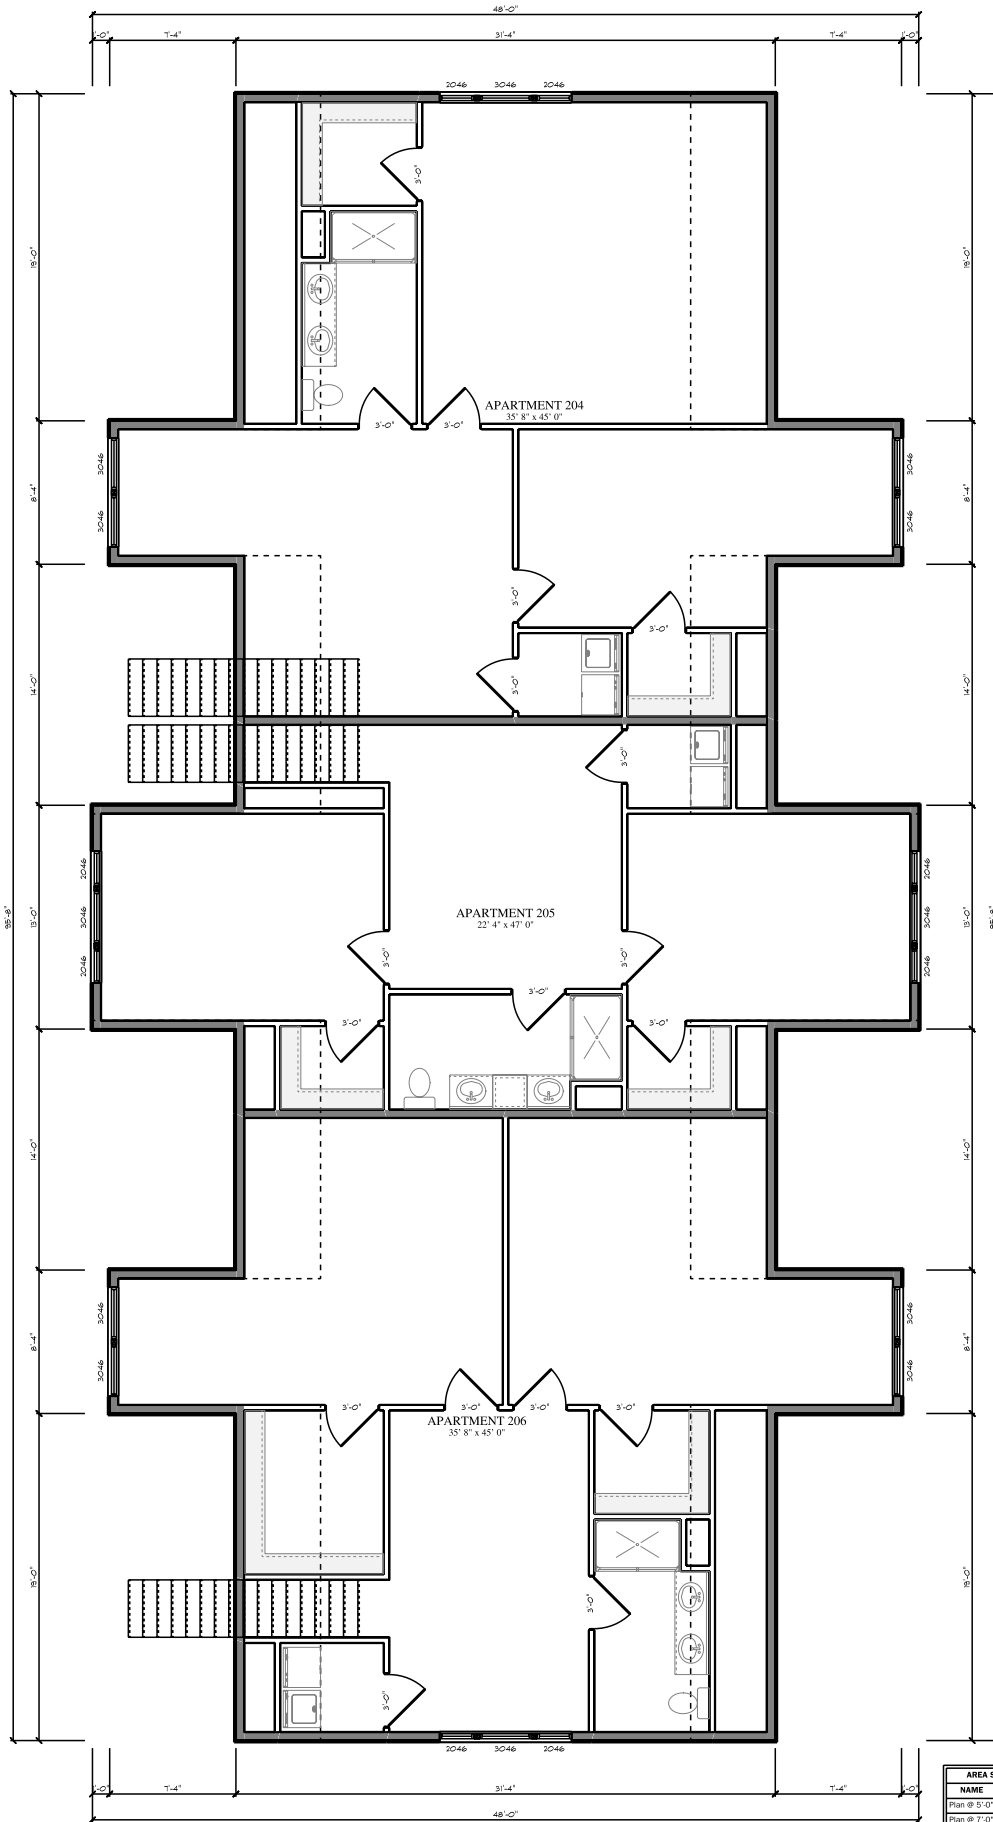

AREA SCHEDULE	
NAME	AREA
Plan @ 5'-0"	3095.2 sq ft.
Plan @ 7'-0"	2681.0 sq ft.