


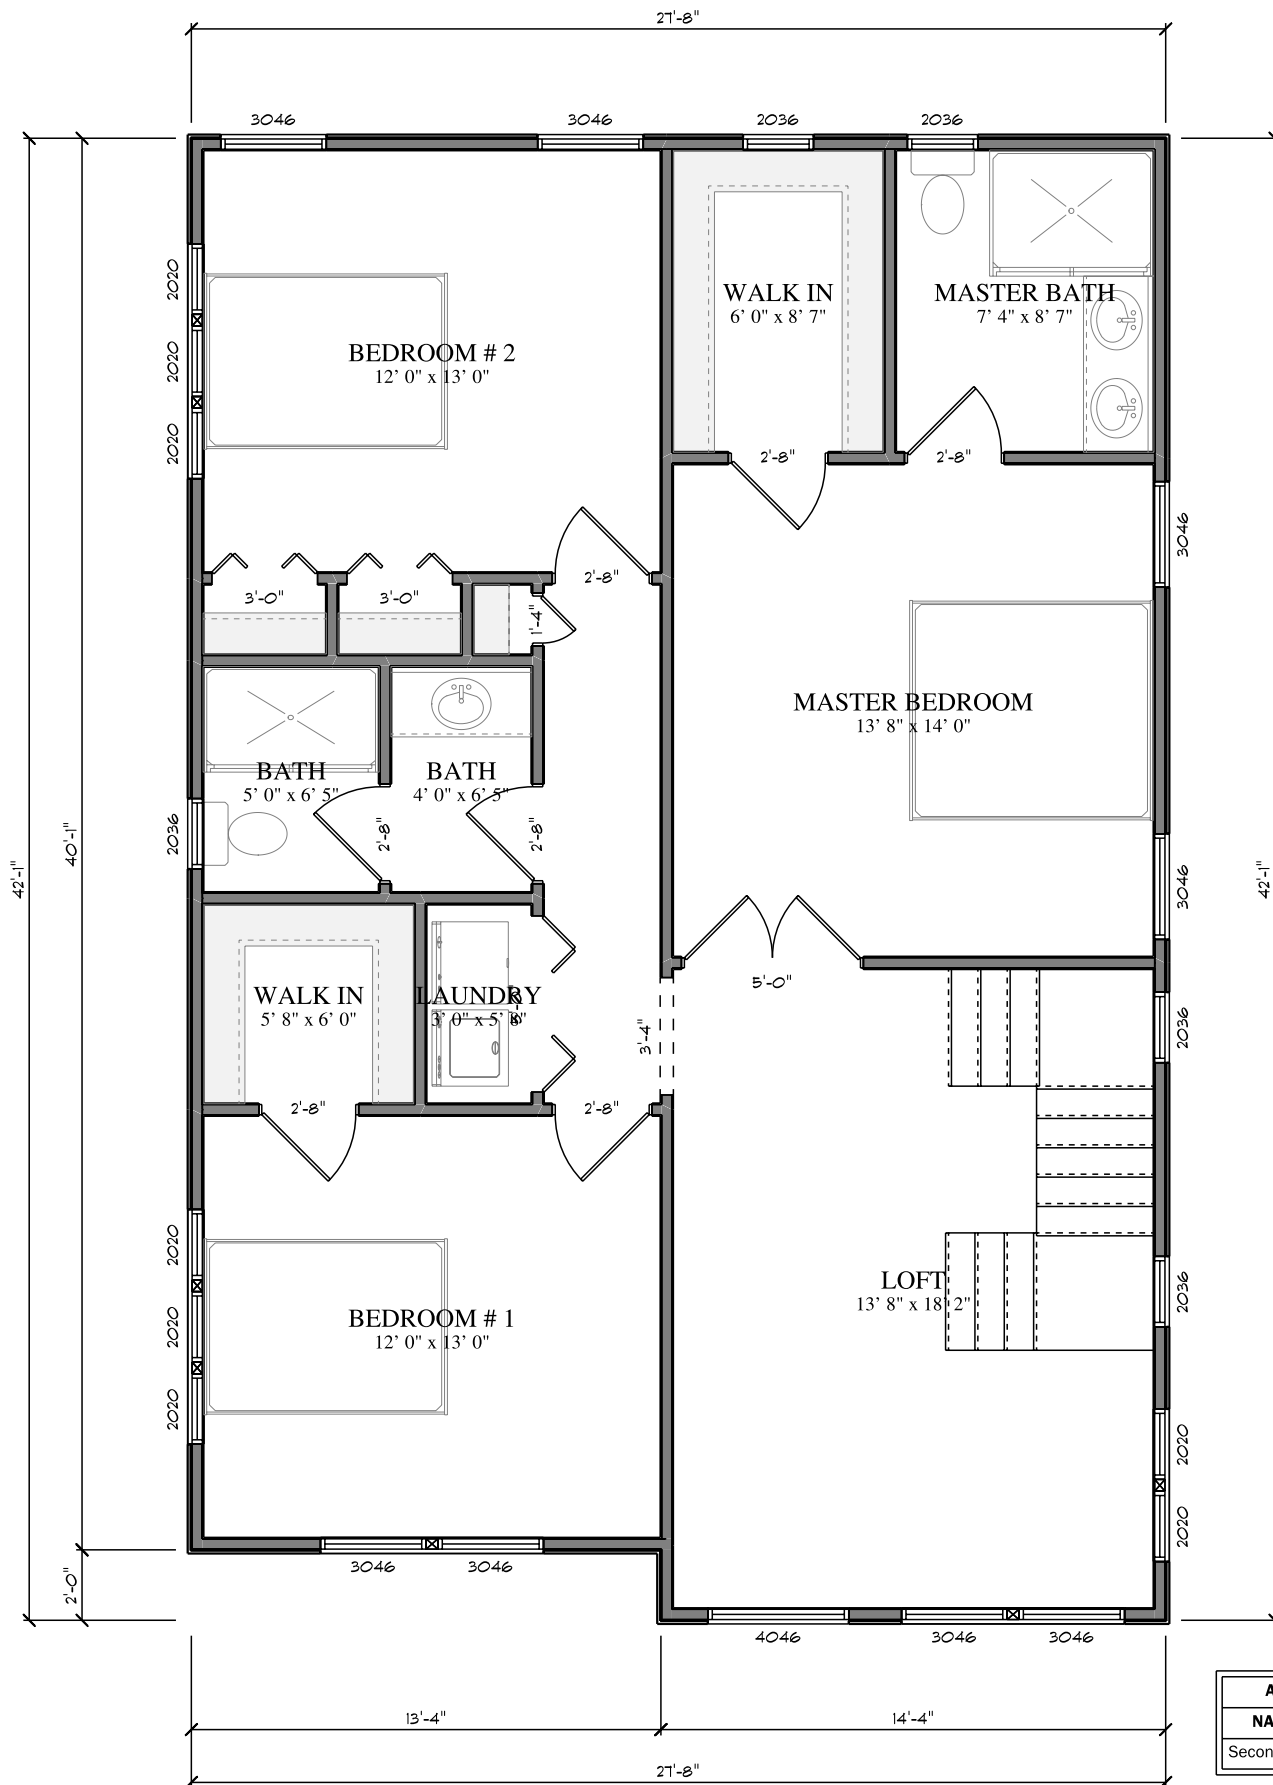

AREA SCHEDULE	
NAME	AREA
Second Floor	1137.6 sq. ft.