


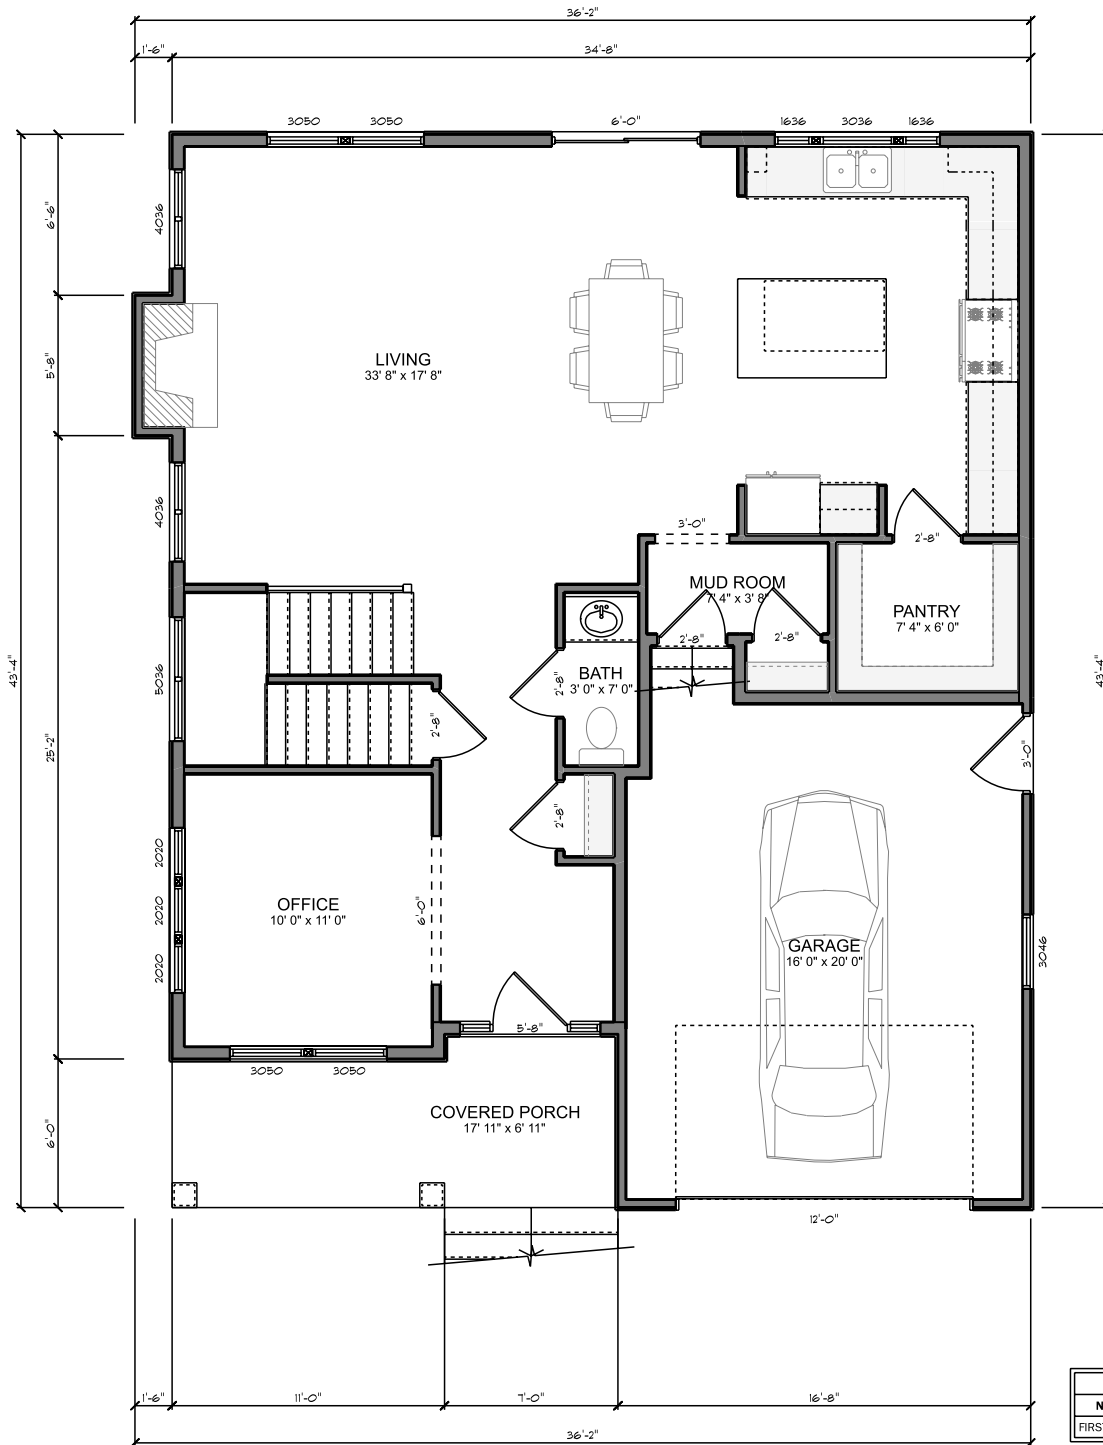

AREA SCHEDULE	
NAME	AREA
FIRST FLOOR	1,395.7 sq. ft.