


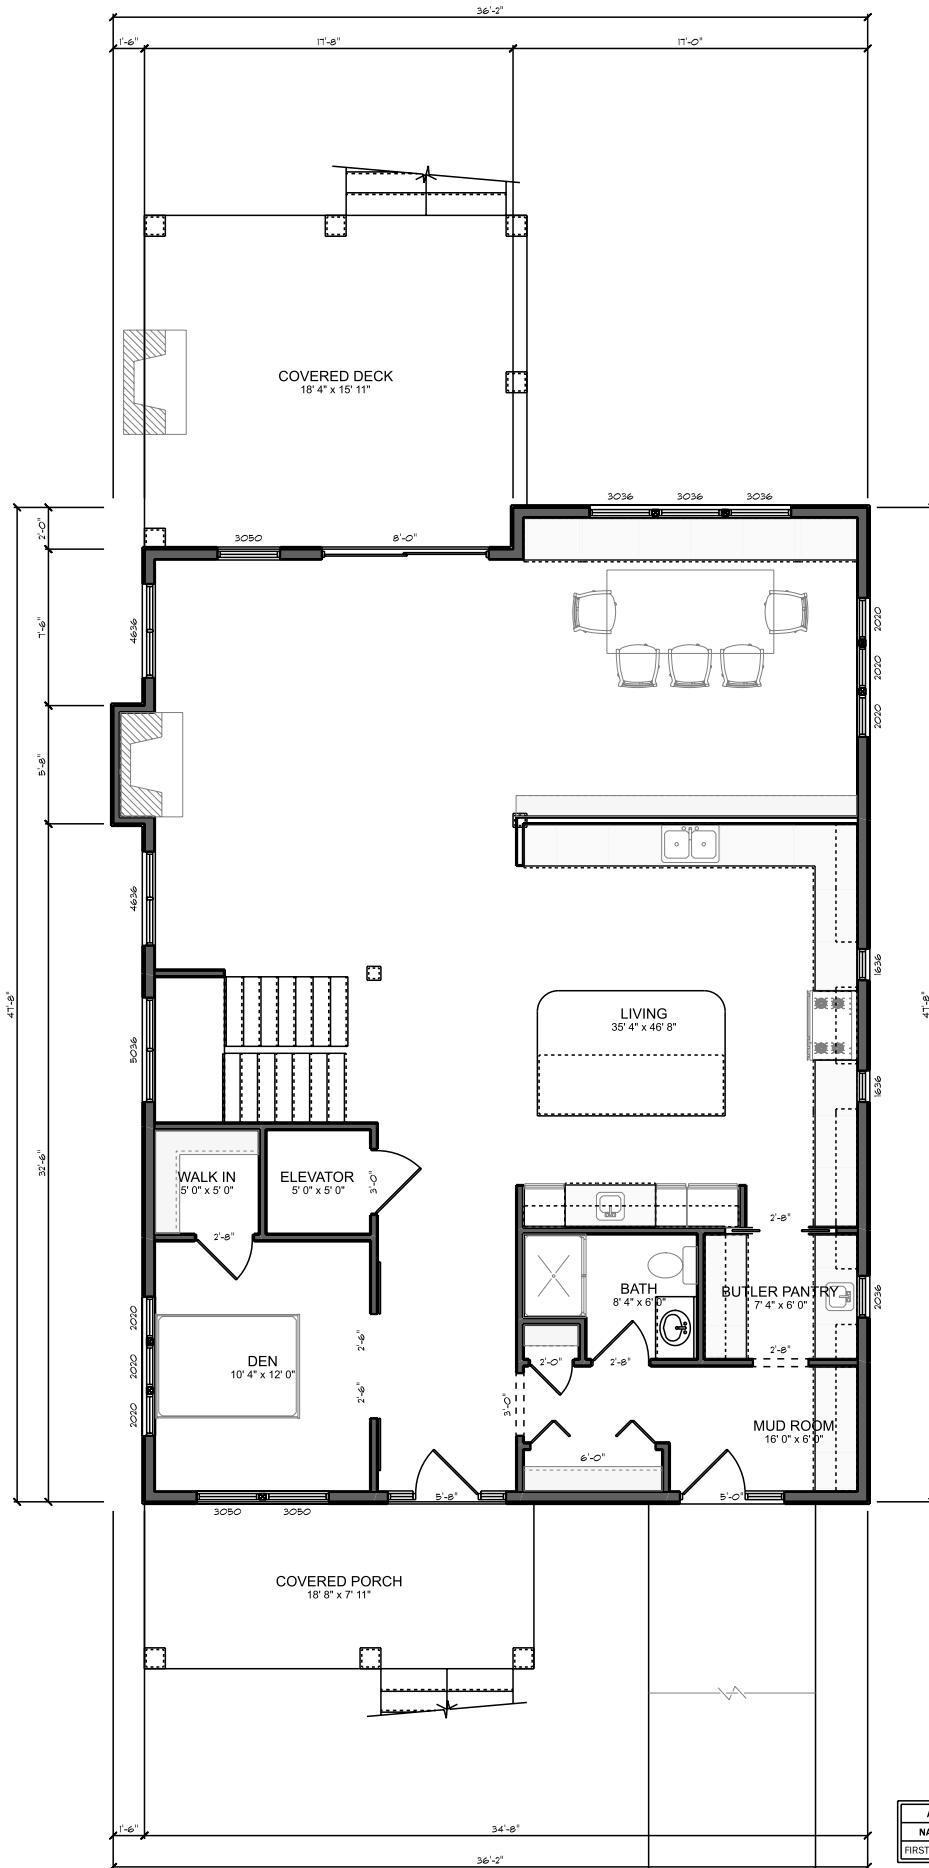

AREA SCHEDULE	
NAME	AREA
FIRST FLOOR	1625.6 sq ft.