


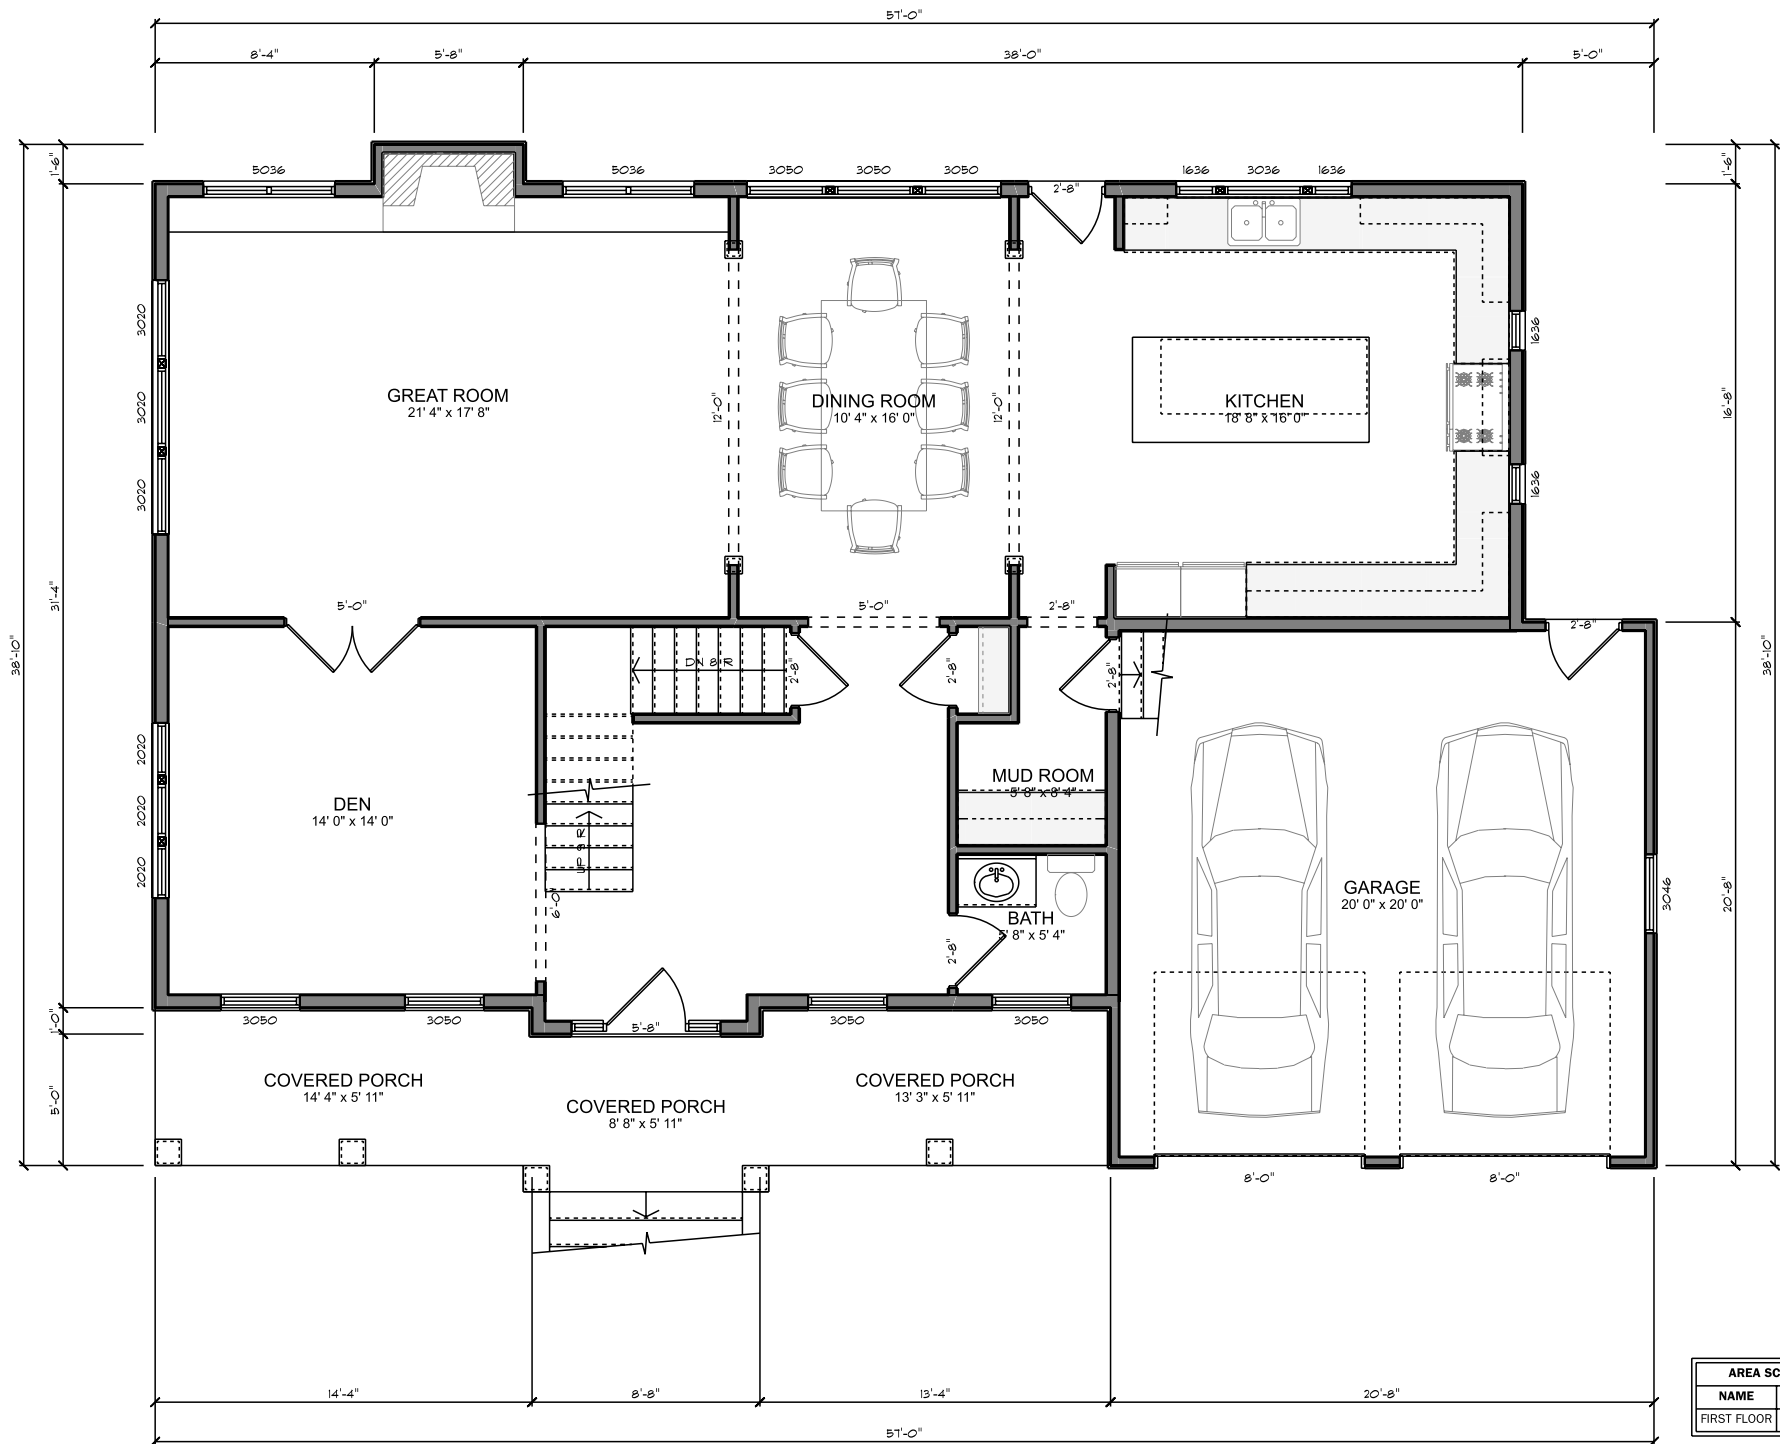

| AREA SCHEDULE |                |
|---------------|----------------|
| NAME          | AREA           |
| FIRST FLOOR   | 1843.8 sq. ft. |